

TIVANTI.

FICHA TECNICA :

PERGOLA BIOCLIMATICA ROMA WALL (Adosada a pared)




Colores estandar de aluminio

Louvresystem®		
	RAL 9016	NO EXTRA CHARGES
	RAL 1013	NO EXTRA CHARGES
	RAL 1019	NO EXTRA CHARGES
	RAL 8017	NO EXTRA CHARGES
	RAL 7040	NO EXTRA CHARGES
	RAL 7035	NO EXTRA CHARGES
	RAL 7016	NO EXTRA CHARGES
	RAL 9005	NO EXTRA CHARGES

Detalle de Pergola con lamas abiertas.




Detalle del movimiento de las lamas.

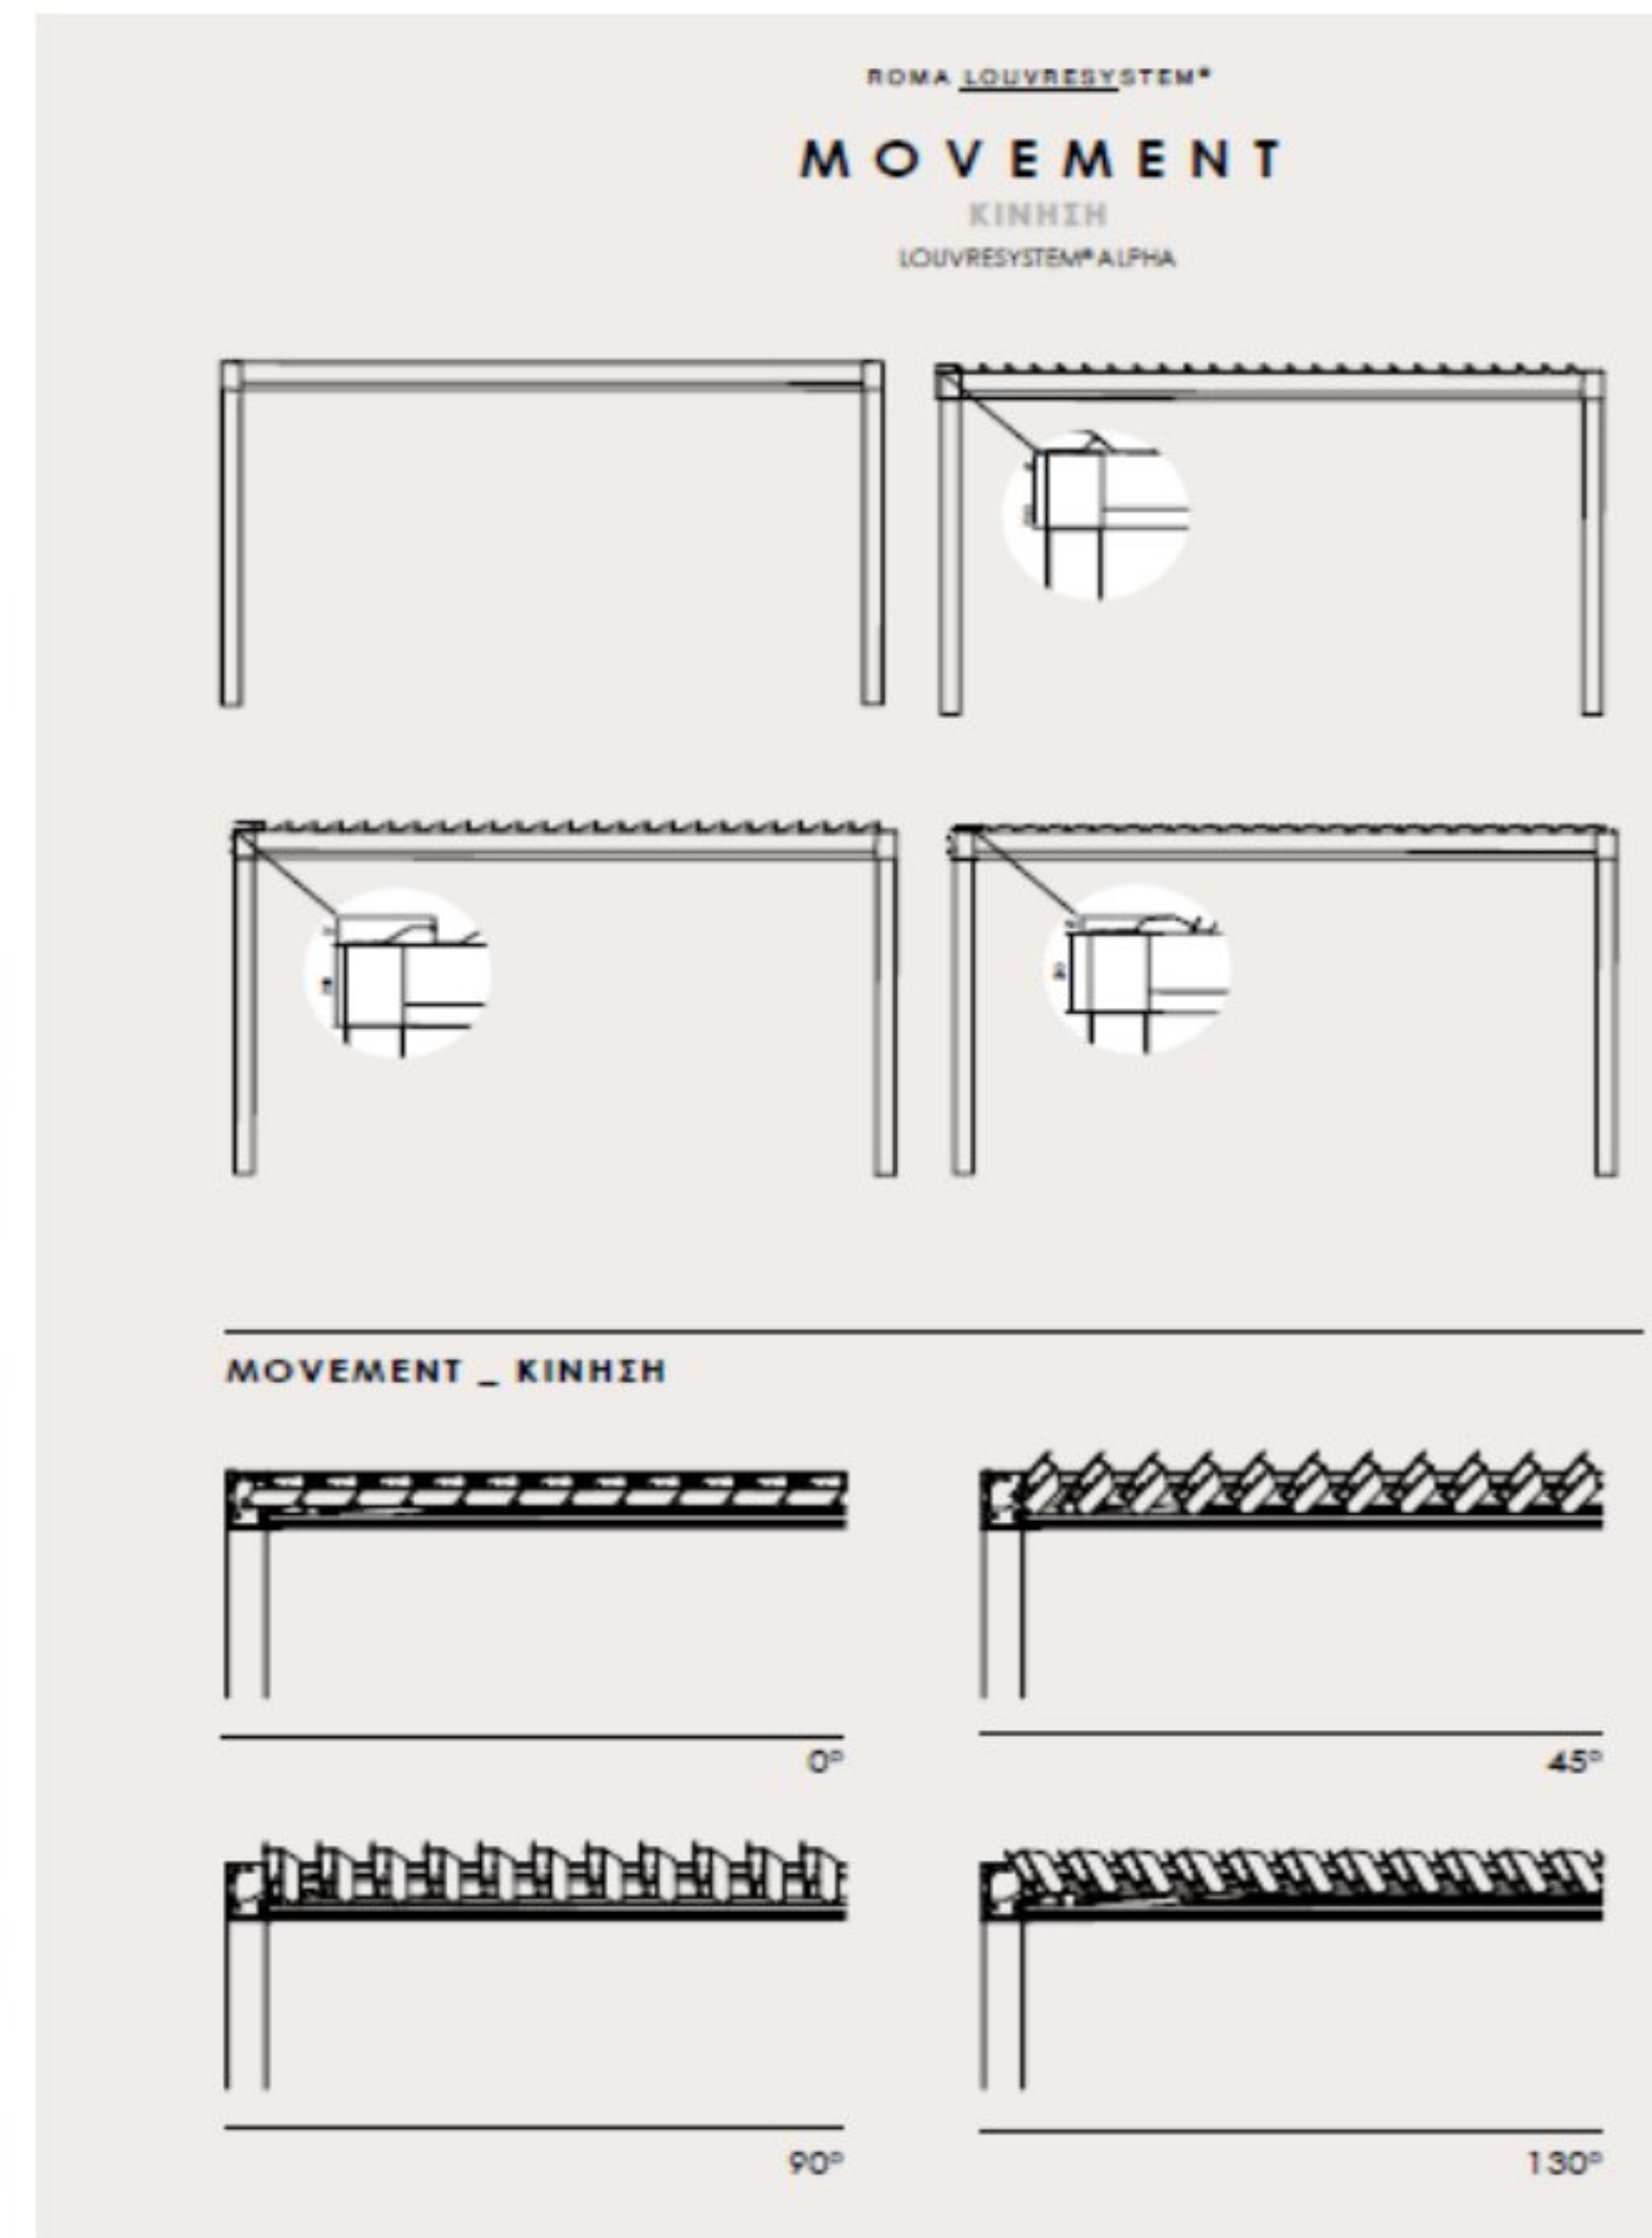


ROMA WALL

BIOCLIMATIC PERGOLA

Διαστάσεις | Dimensions
Max Width 500 cm
Max Projection 728 cm

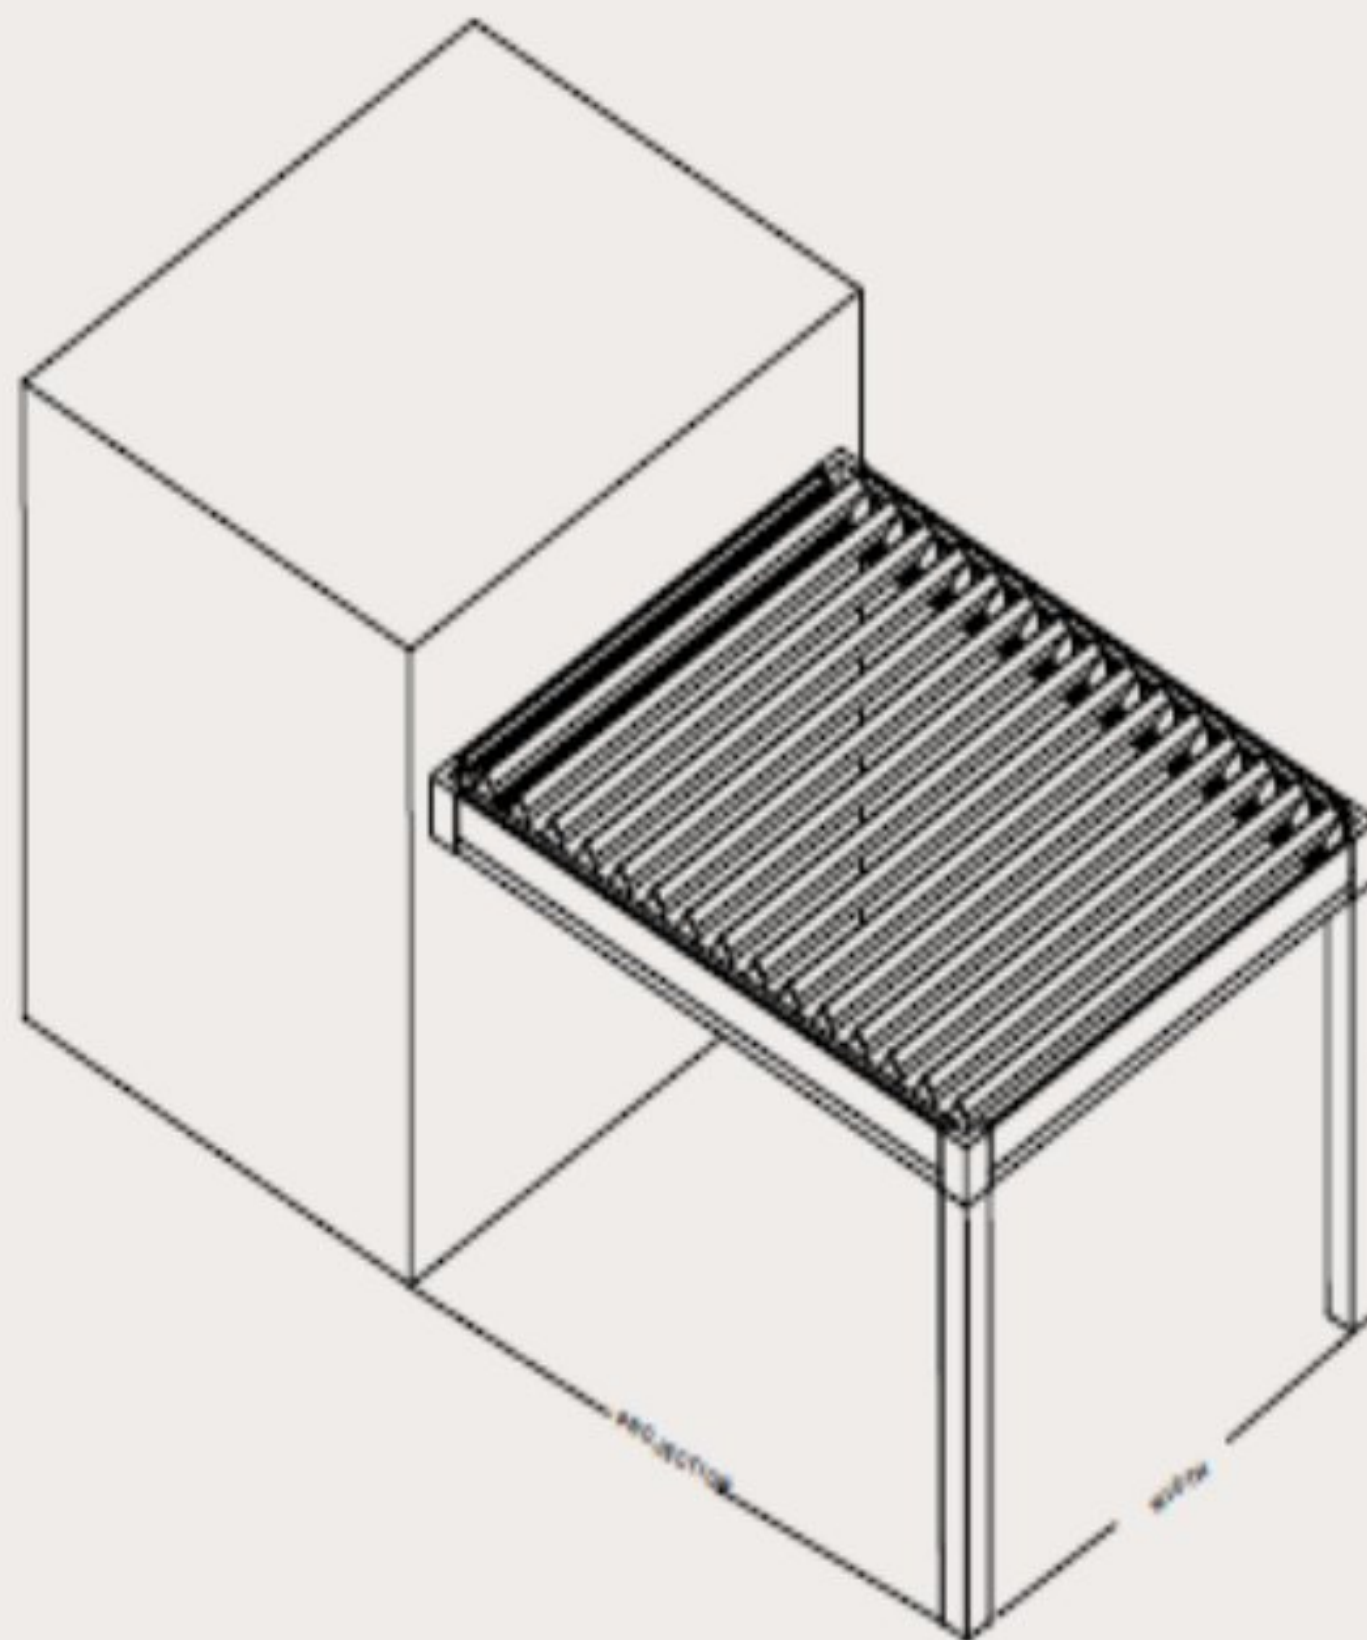


Δυνατότητες κάλυψης
Coverage capabilities

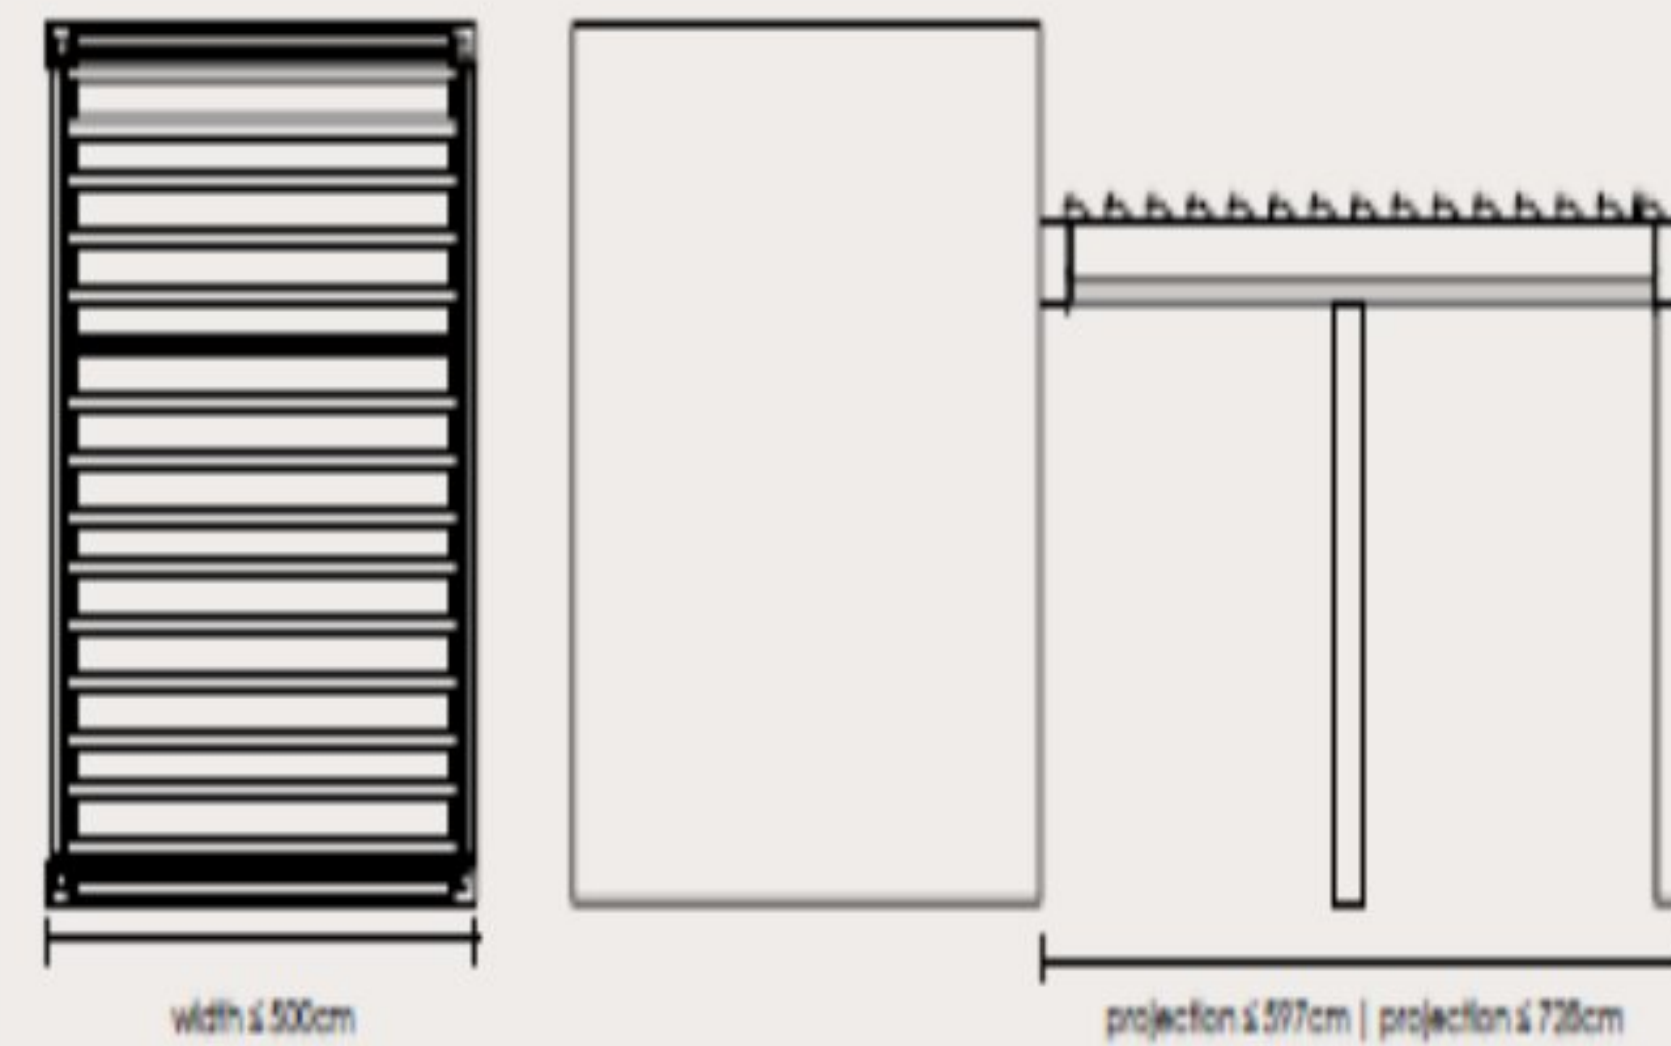


Detalle y medidas del soporte adosada a pared.


Easy fit system

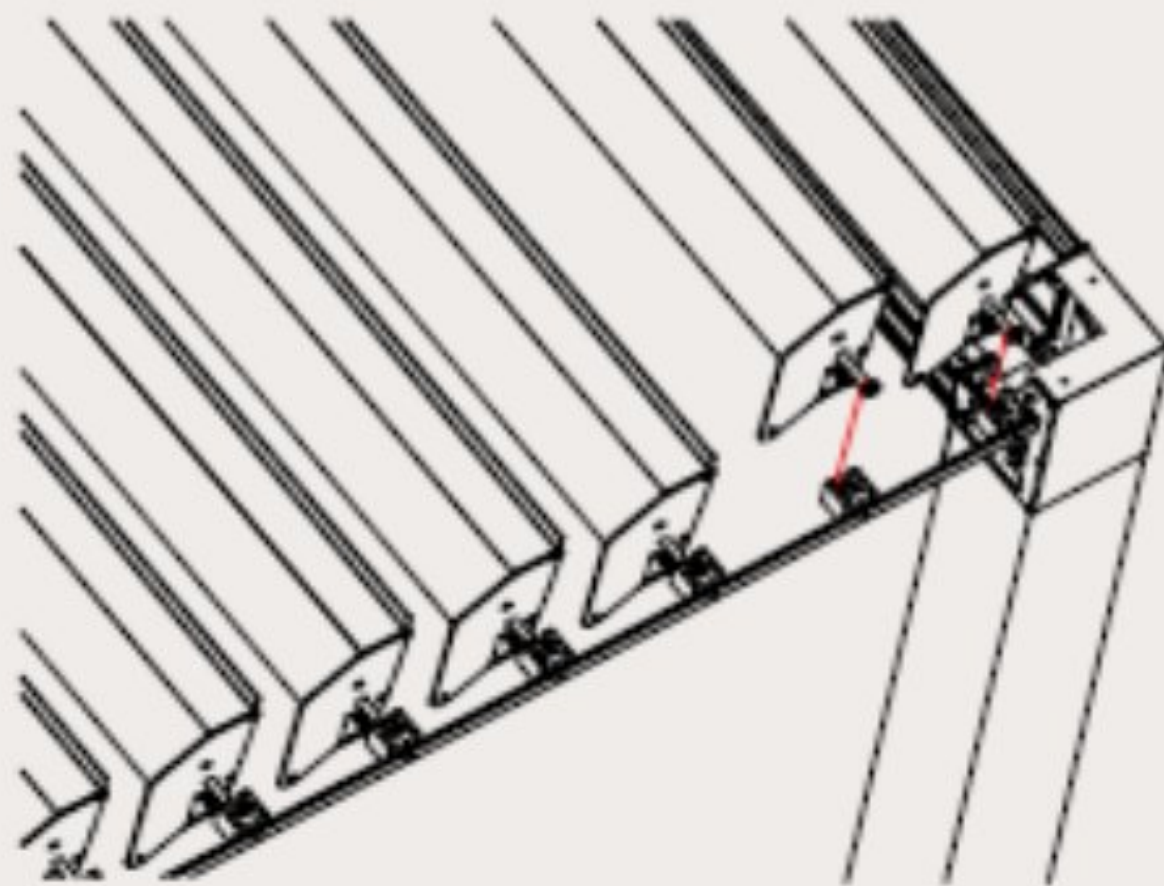


Wall base detail


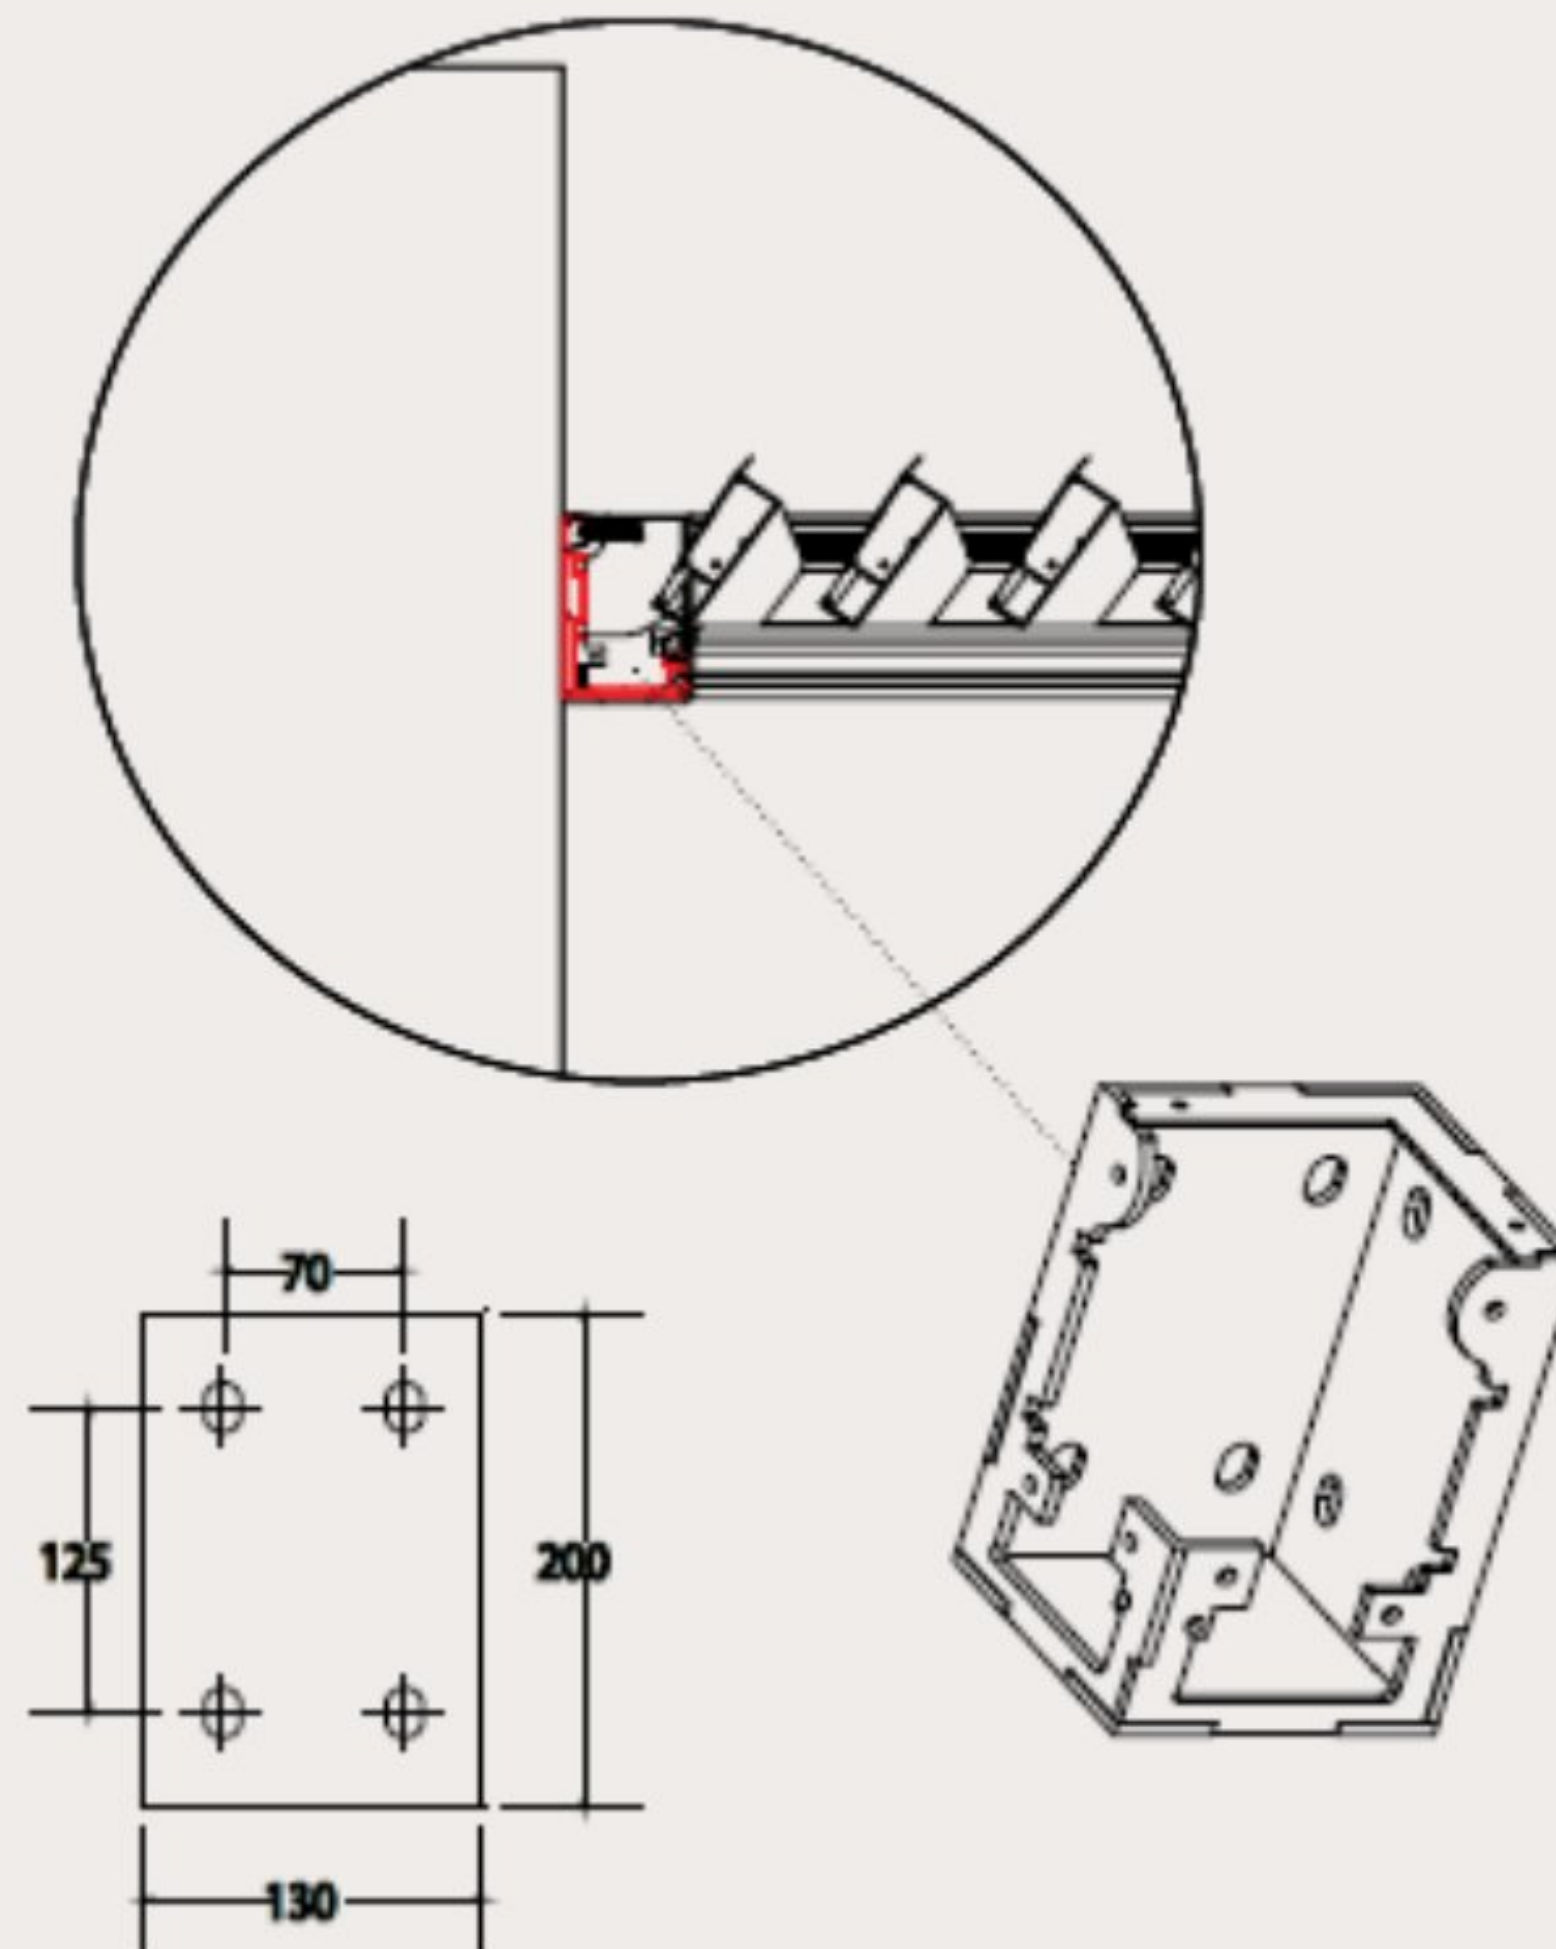


Detalle y medidas del soporte pie suelo

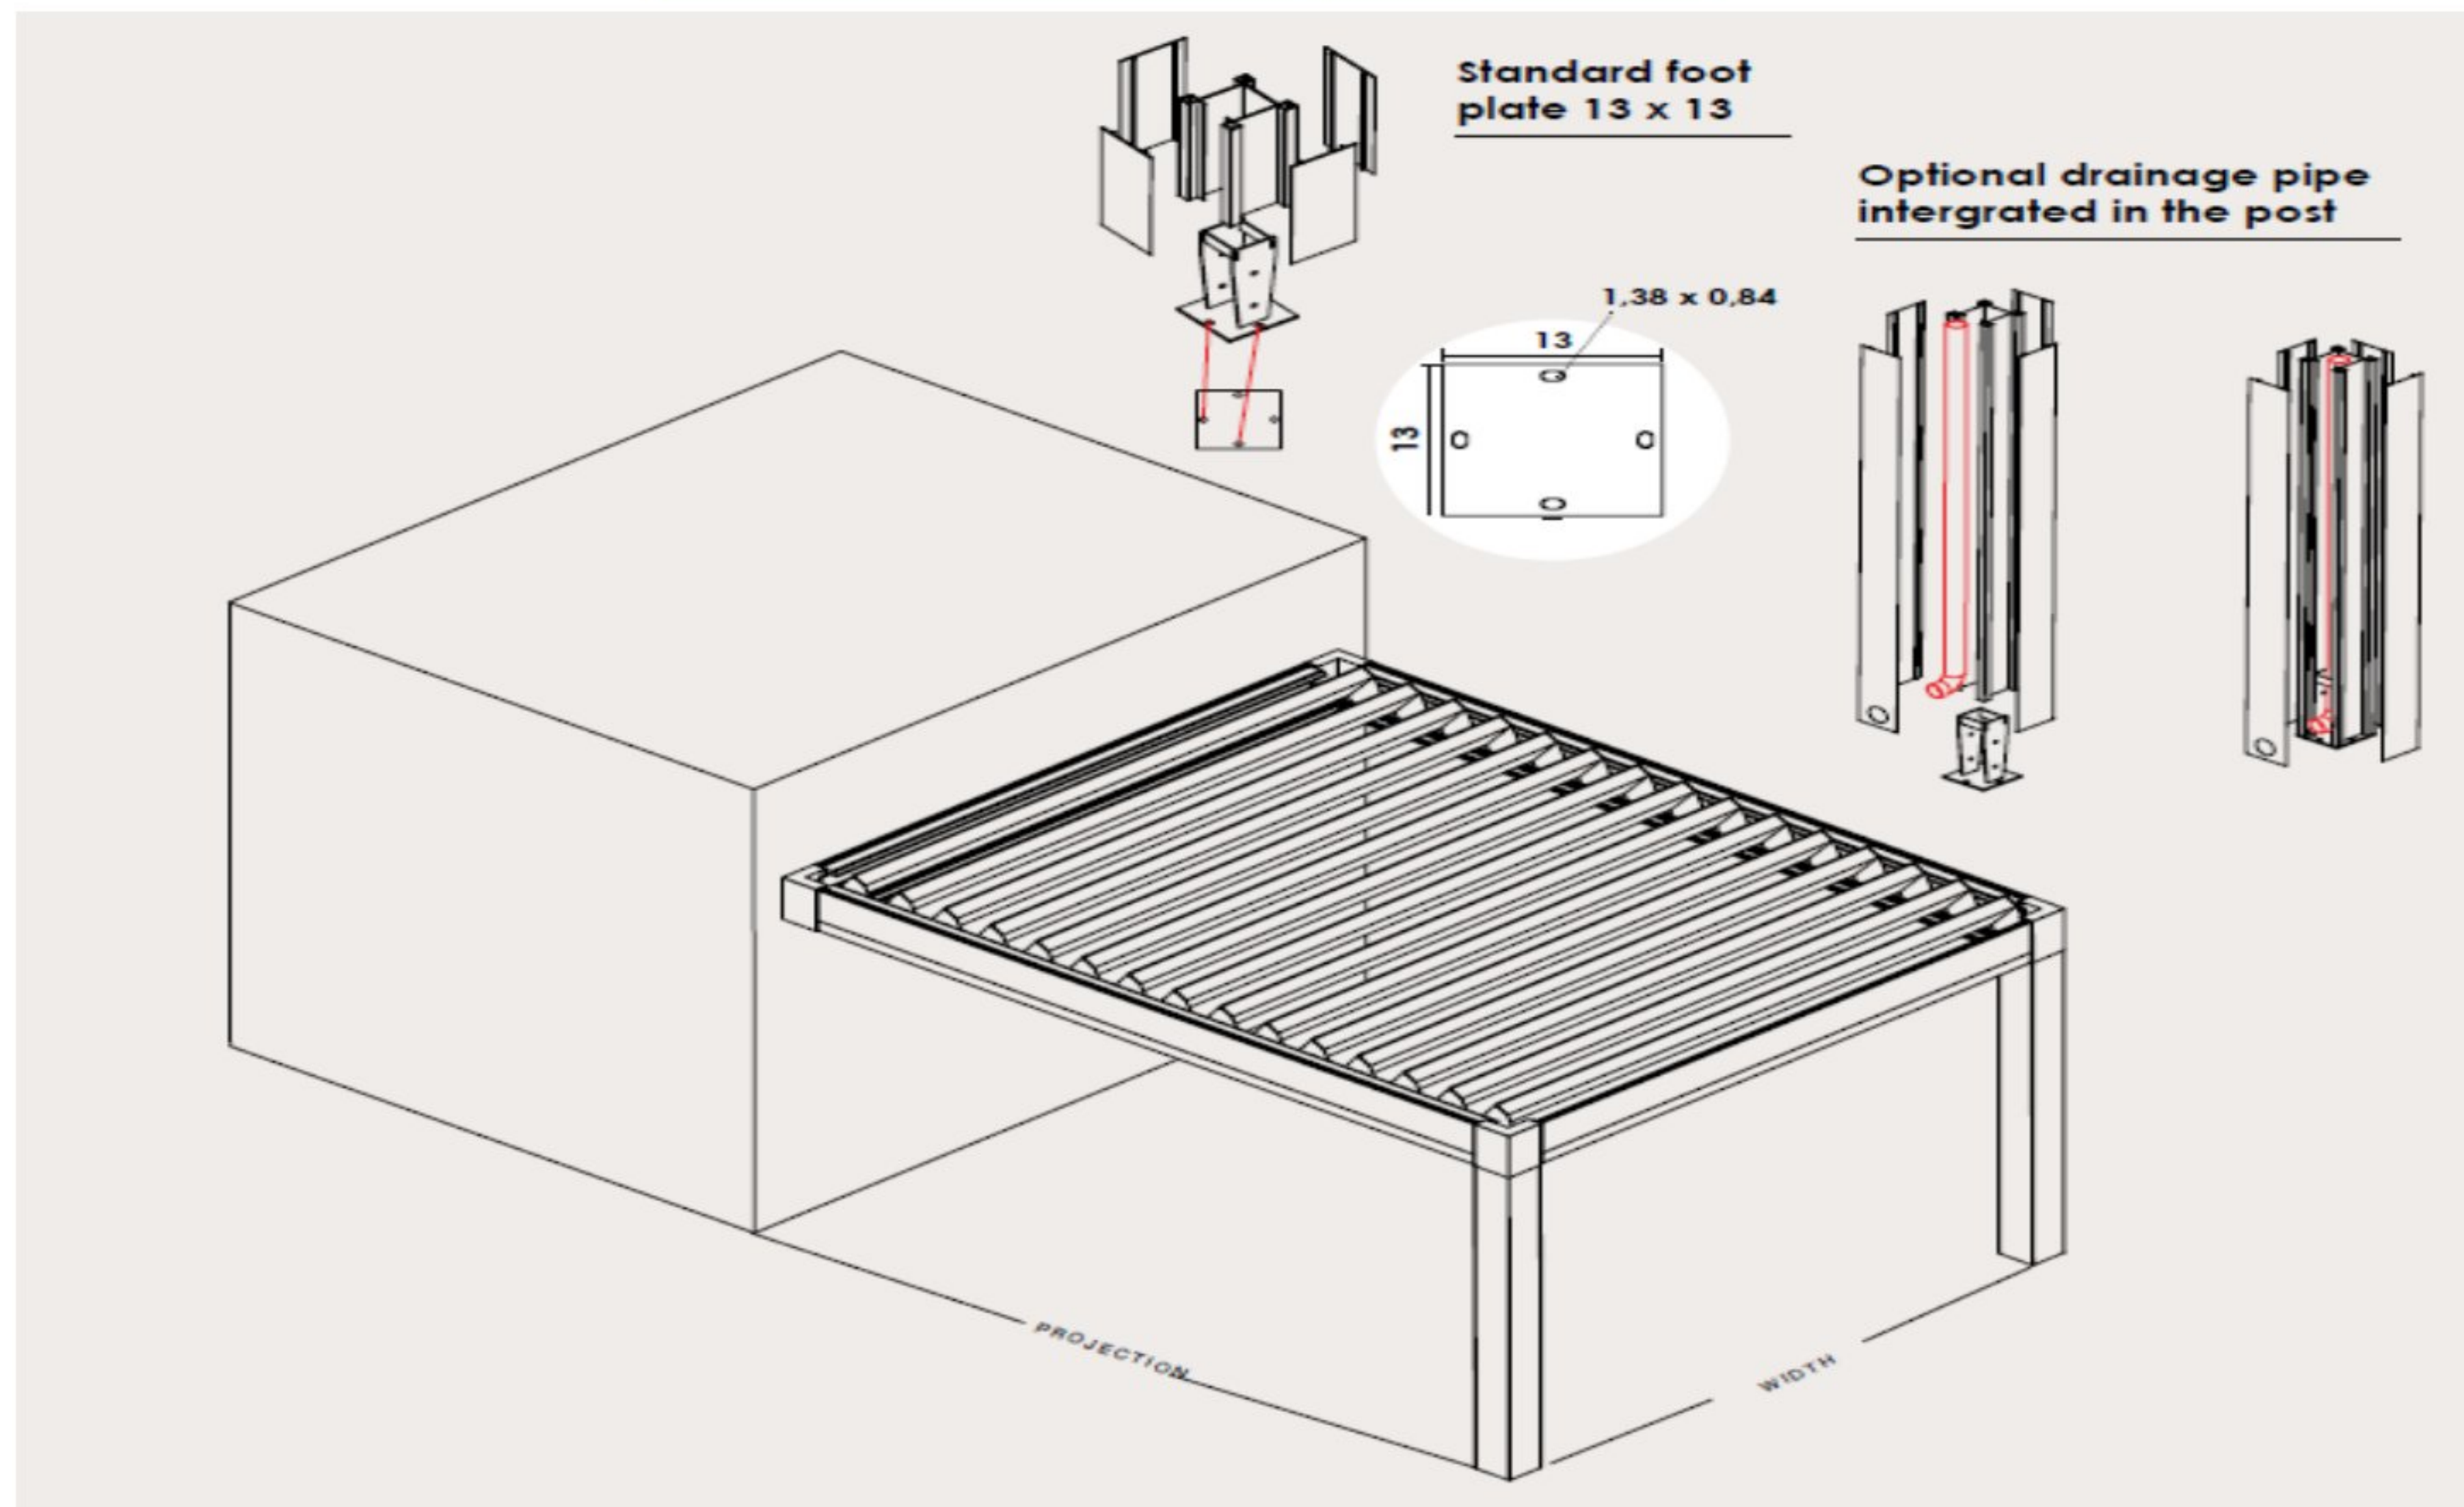

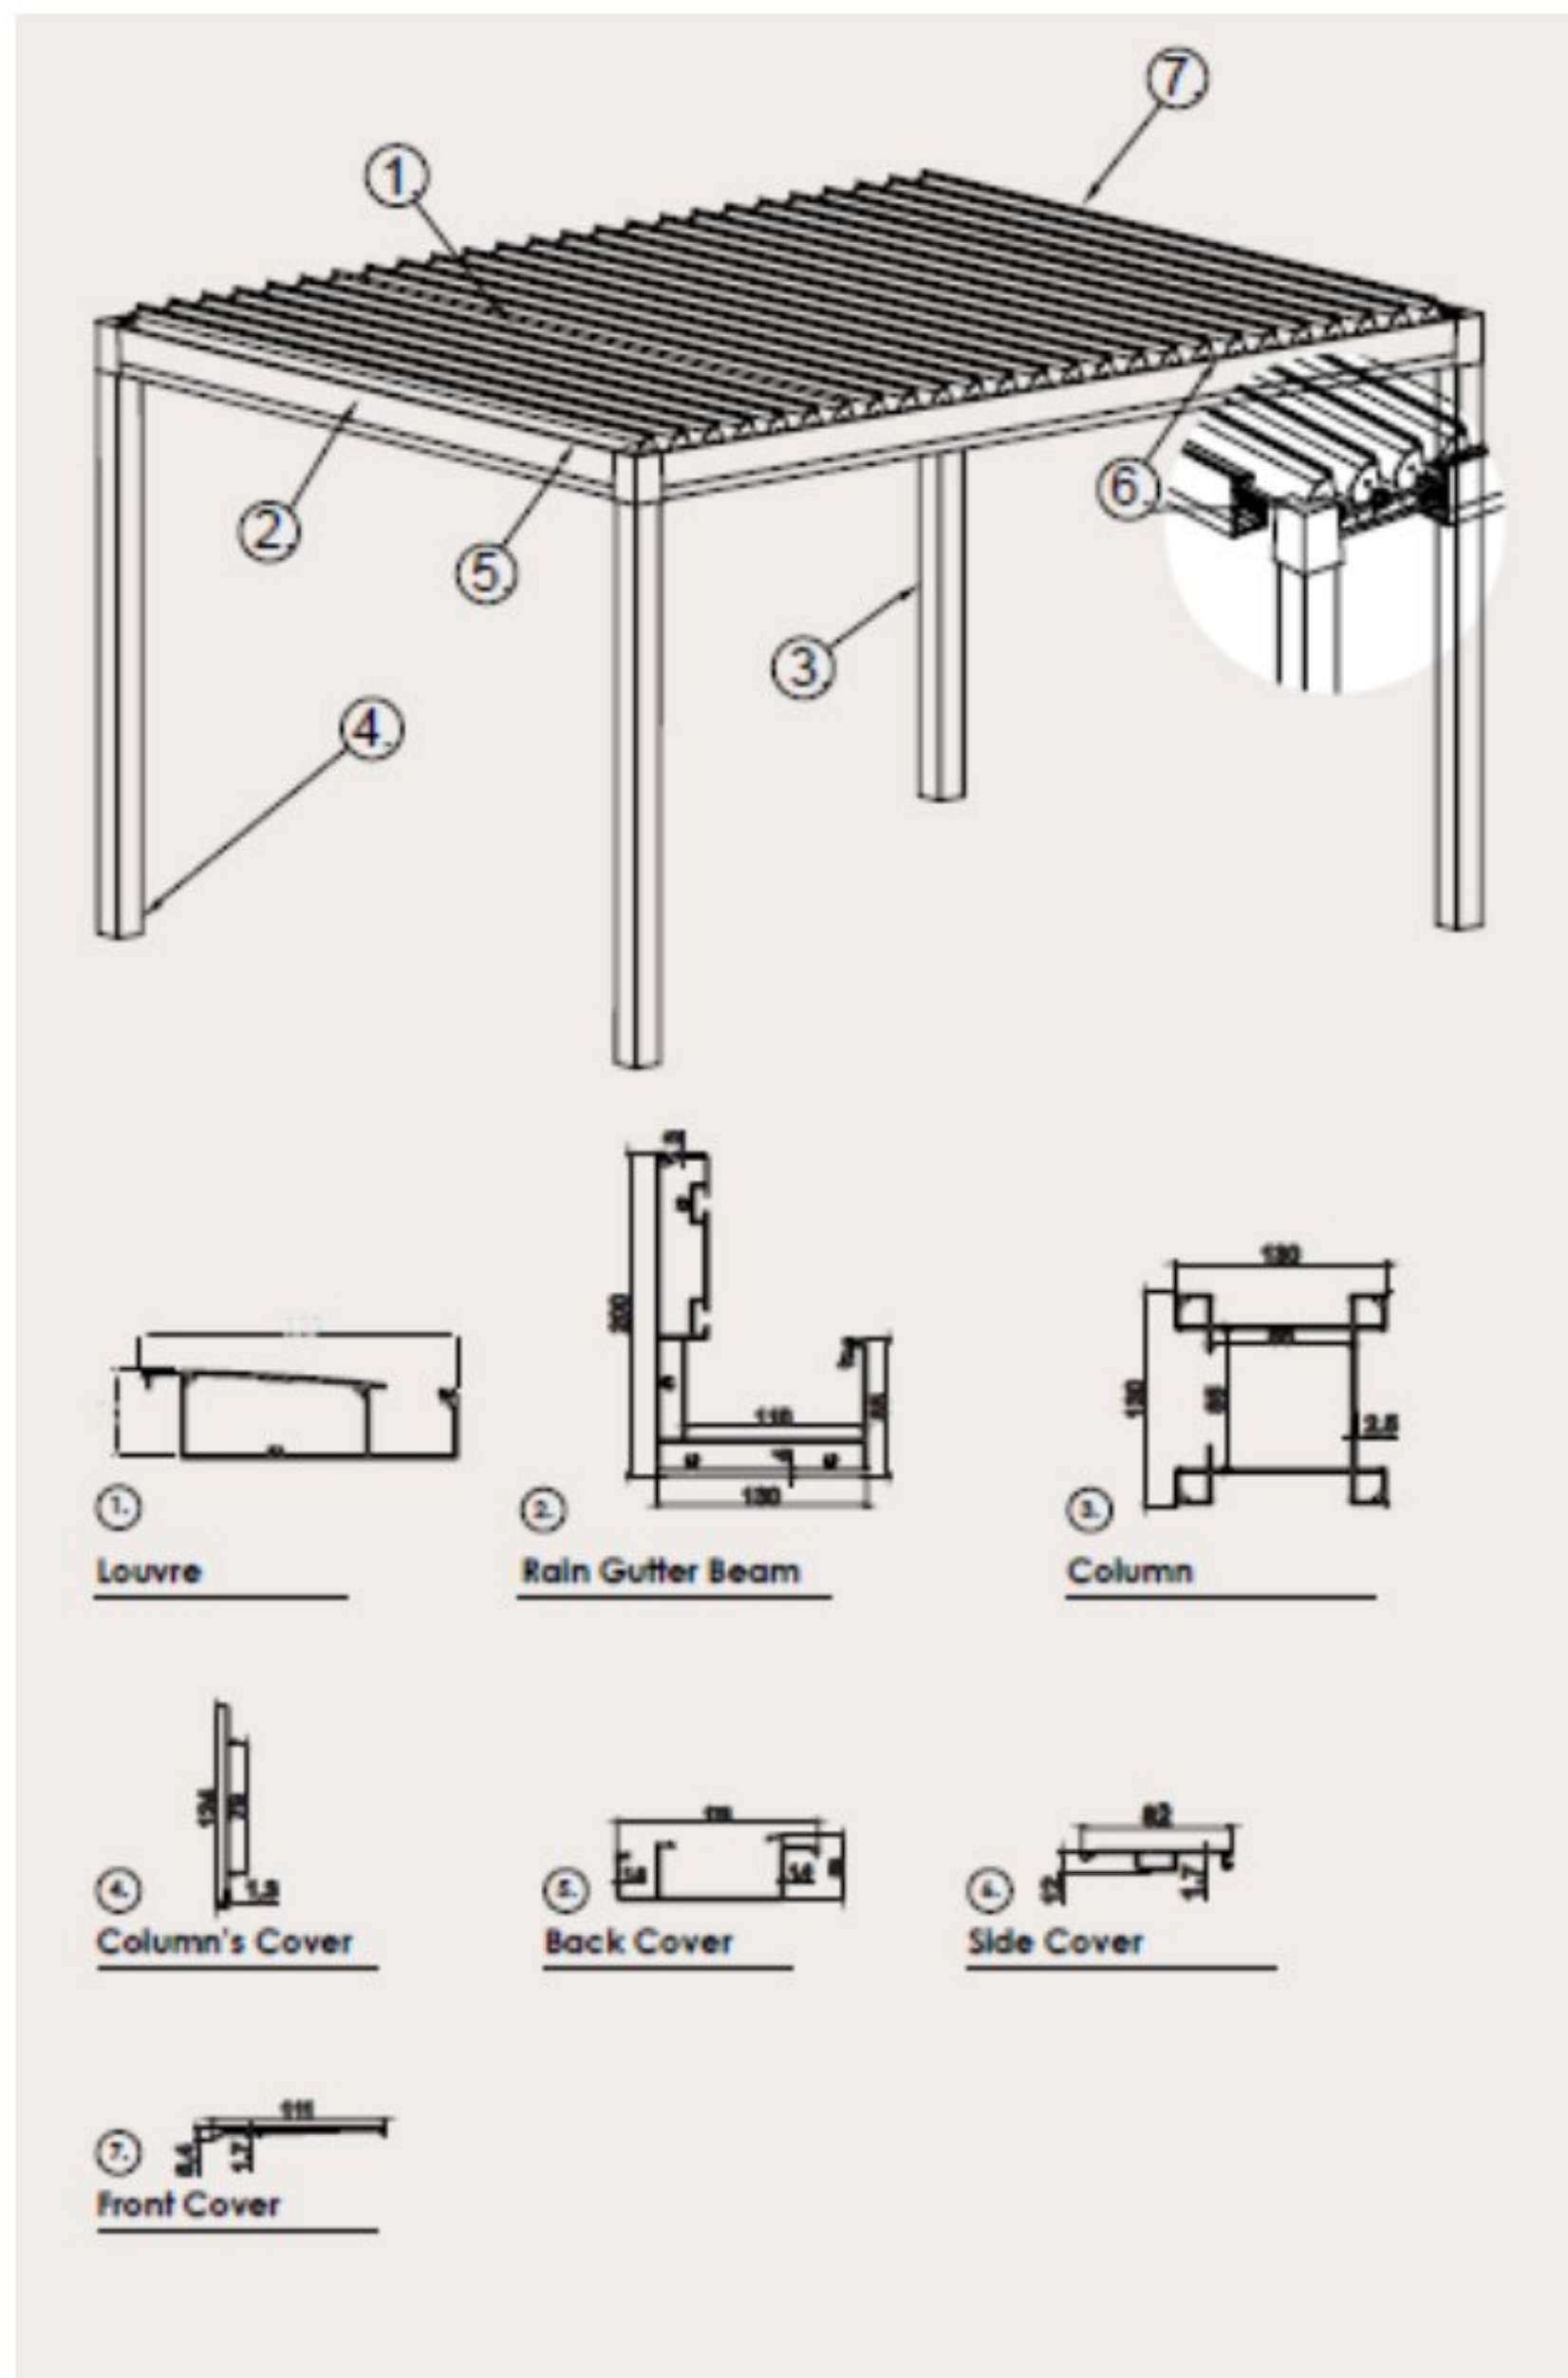

Detalles tecnicos de Aislamiento en lamas.

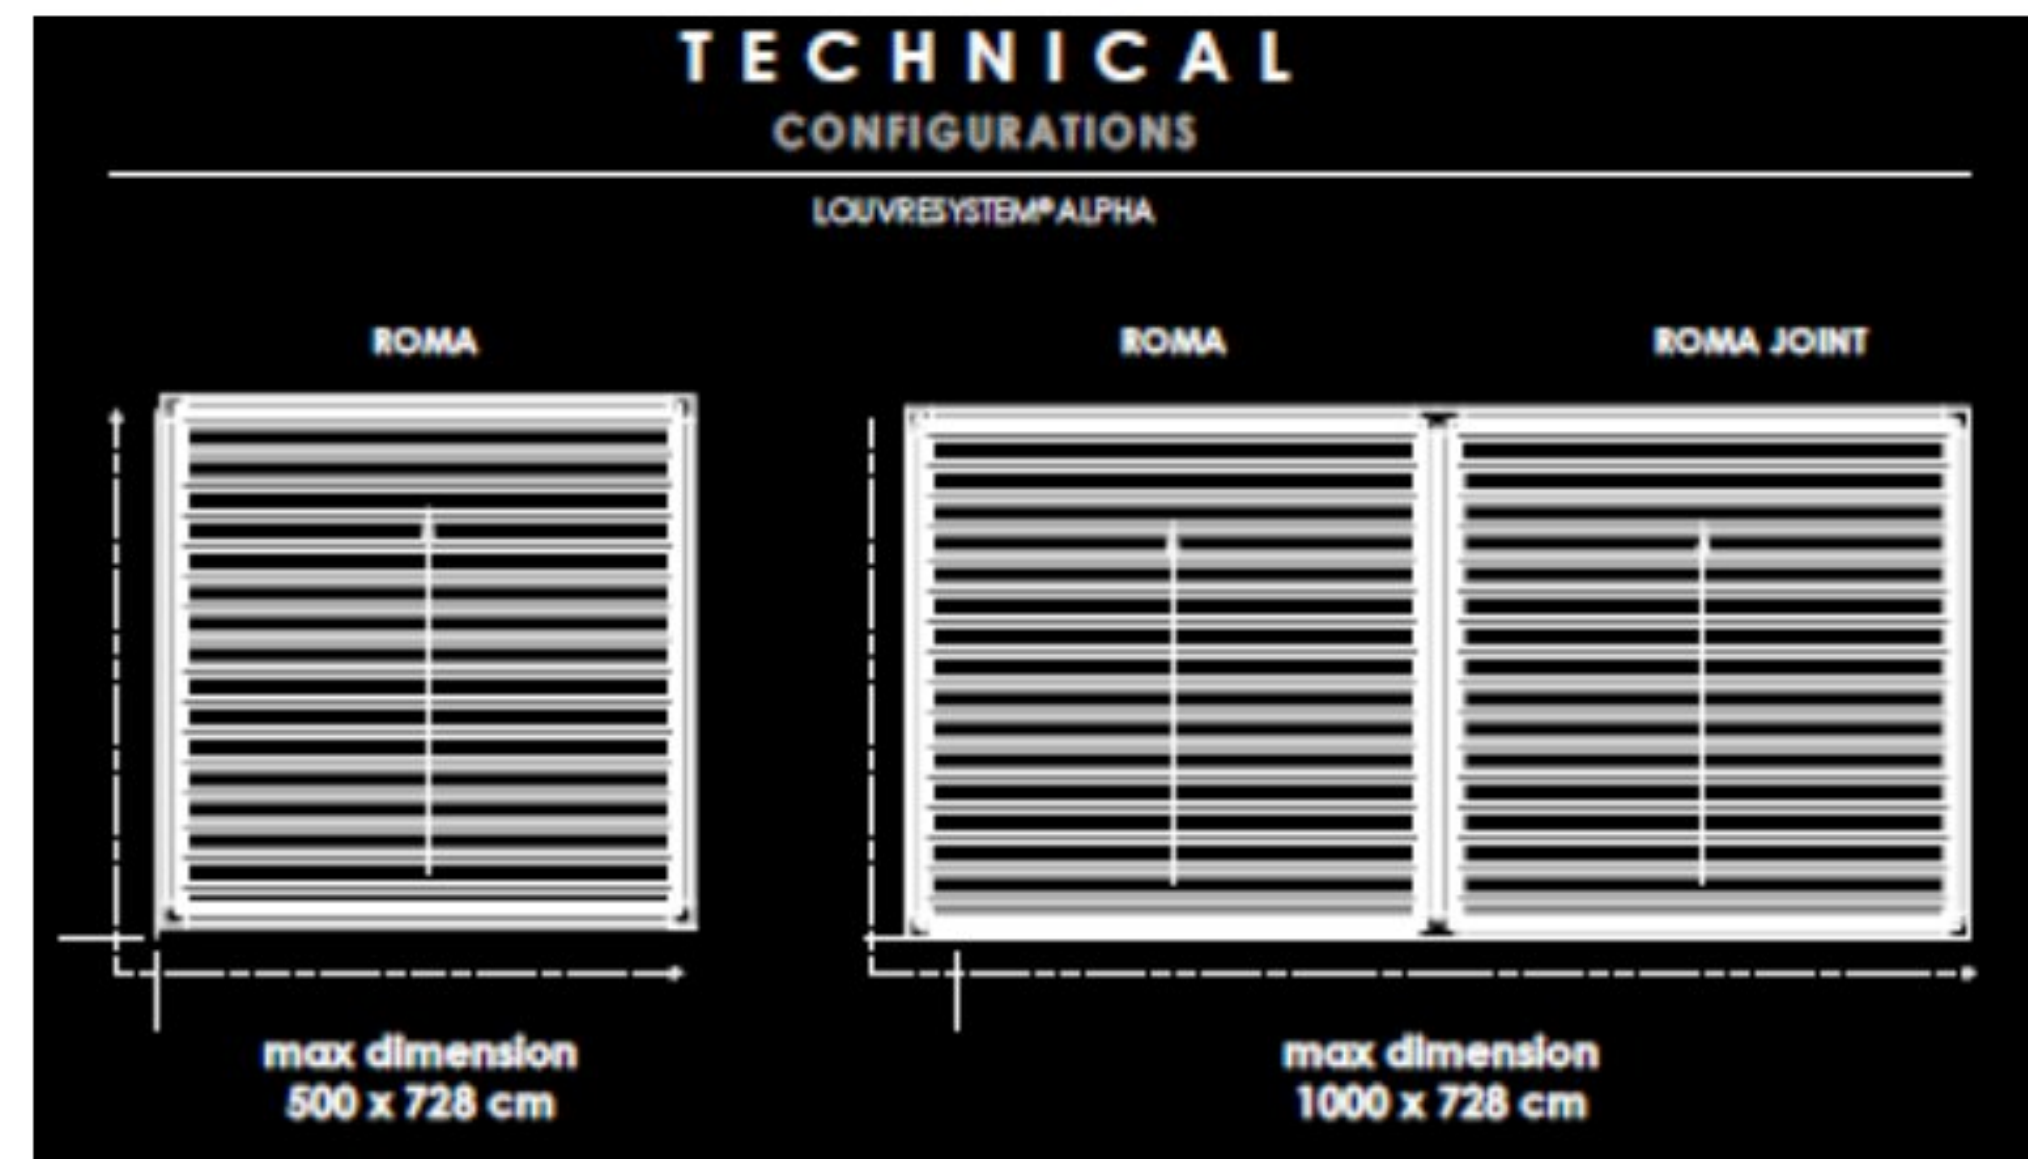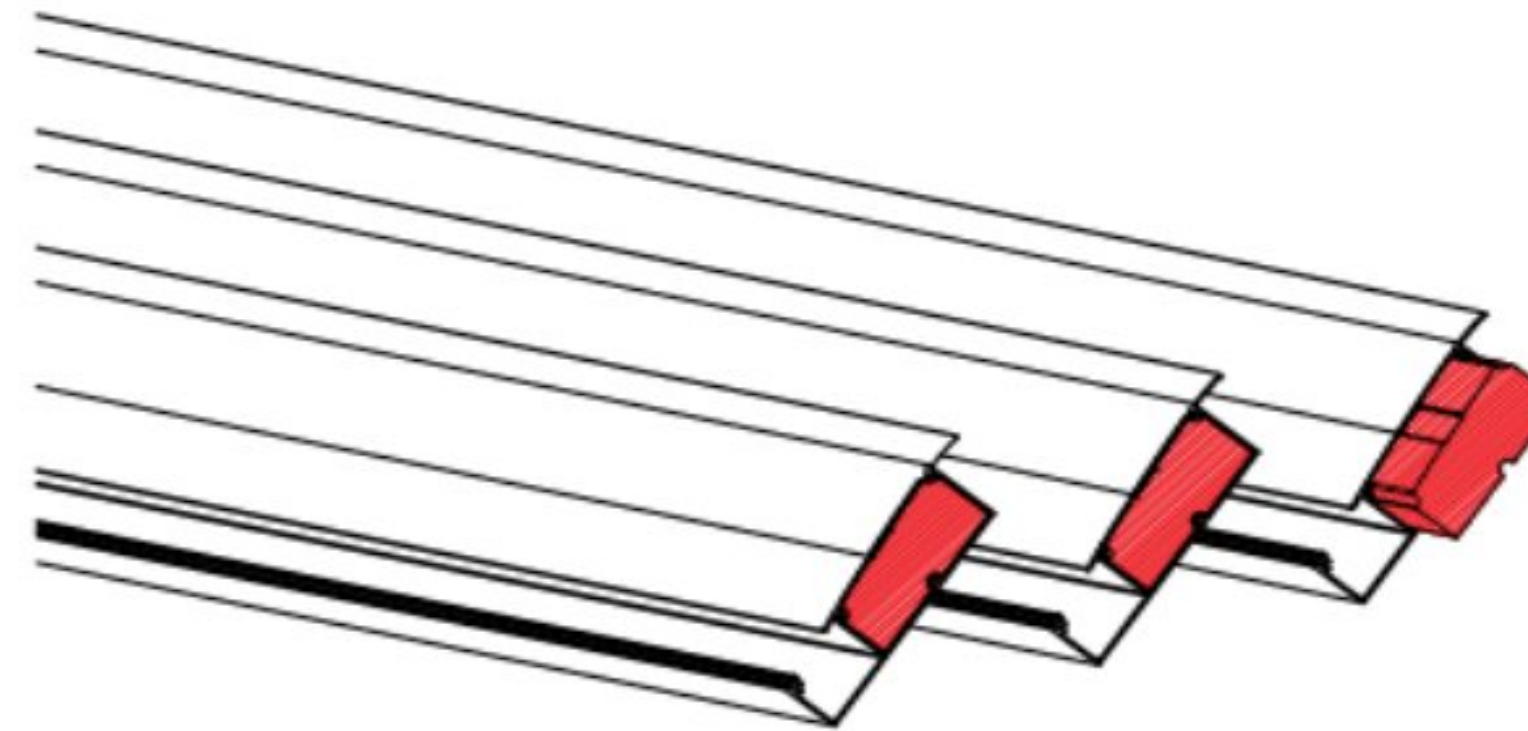

Detalle de iluminacion Led Perimetral Y en Lamas.



www.tivanti.com